



OLD RISBOROUGH ROAD, STOKE MANDEVILLE, HP22

£2,800 per month*

Carter Jonas

OLD RISBOROUGH ROAD, STOKE MANDEVILLE, AYLESBURY, HP22 5XJ

A five bedroom detached house situated in Stoke Mandeville.

- Entrance Hall
- Five Bedrooms
- Three Bathrooms
- Two Reception Rooms
- Study
- Kitchen
- Conservatory
- Double Garage
- Off-street Parking
- Rear Garden

THE PROPERTY

Accommodation comprises - Ground Floor: Entrance hallway, cloakroom, living room, dining room, study, conservatory & kitchen. First Floor: Five bedrooms, two en suite bathrooms and a family bathroom. Externally there is a large driveway, integrated double garage and large rear garden.

Available from Late May for a 12 month tenancy unfurnished.

EPC - C. Council Tax Band G - Please see Aylesbury Vale for current costs.

Pets considered. No access to Loft. Mains gas, electricity, water and drainage are connected to the property. Gas Central Heating.


Internet & Mobile: Further information on availability and speeds can be found at checker.ofcom.org.uk

Flood Risk - Low.

At a rent of £2,800 per calendar month.

Holding deposit of 1 week's rent £646

Security deposit of 5 weeks rent £3,230

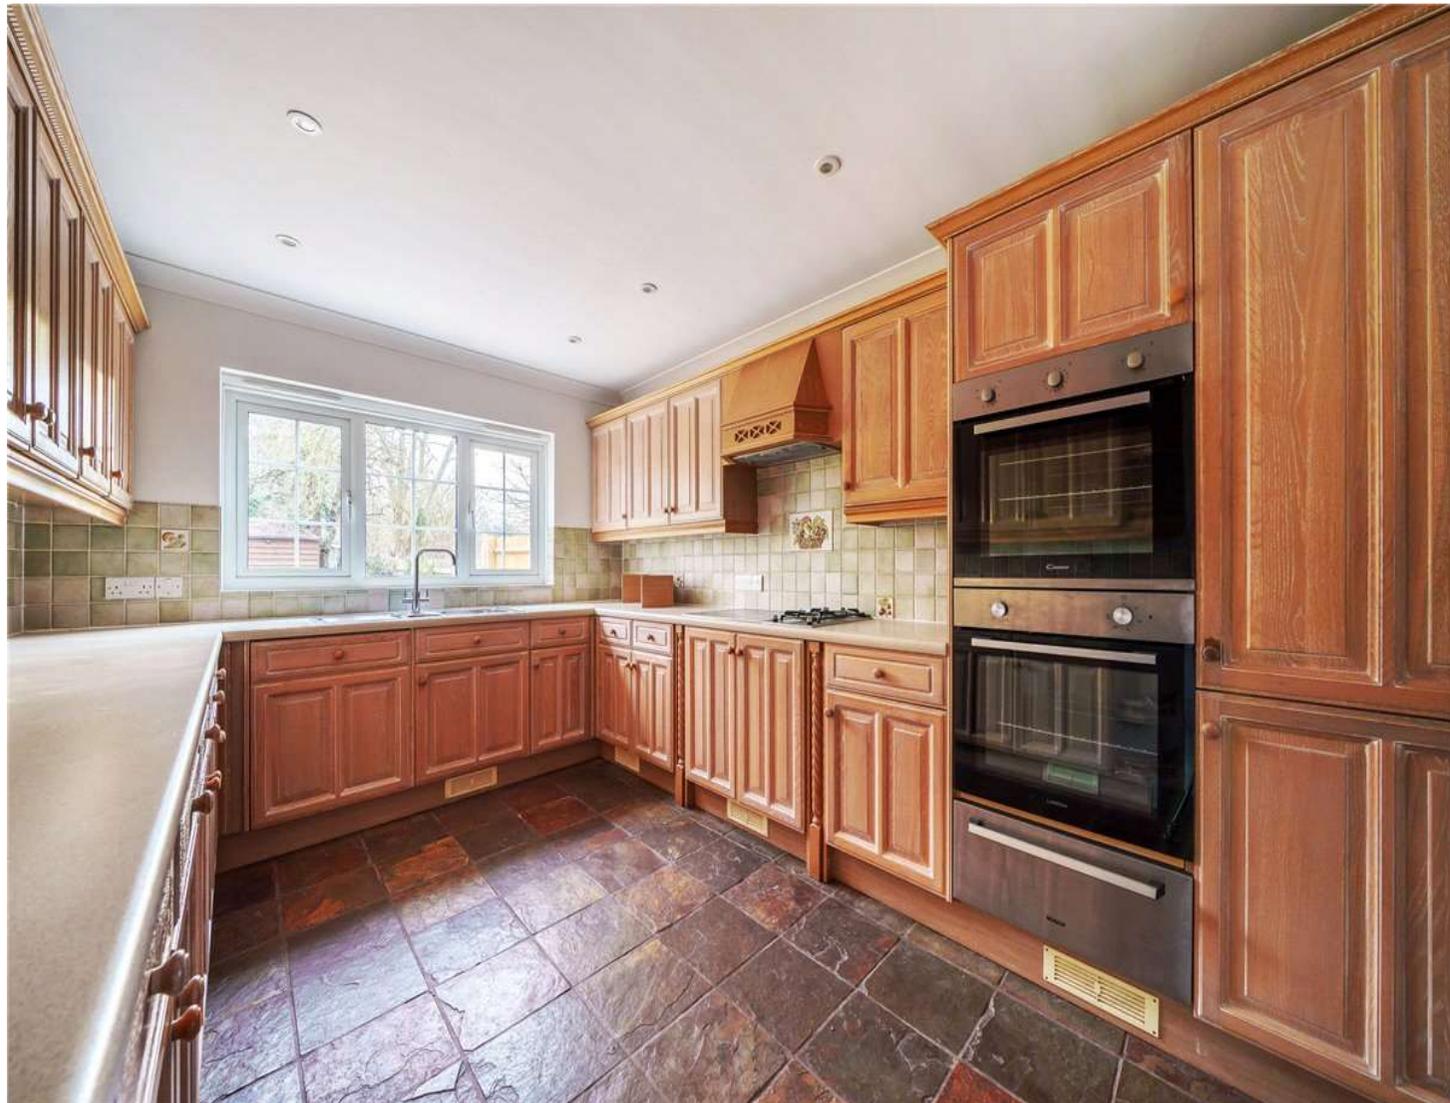

ADDITIONAL INFORMATION

Offers Available for a 12 month term

Viewing Strictly by appointment

Local Authority Aylesbury Vale District Council - Council Tax Band G




Old Risborough Road, Stoke Mandeville, Aylesbury, HP22

Approximate Area = 2145 sq ft / 199.3 sq m

Garage = 321 sq ft / 29.8 sq m

Total = 2466 sq ft / 229.1 sq m

For identification only - Not to scale

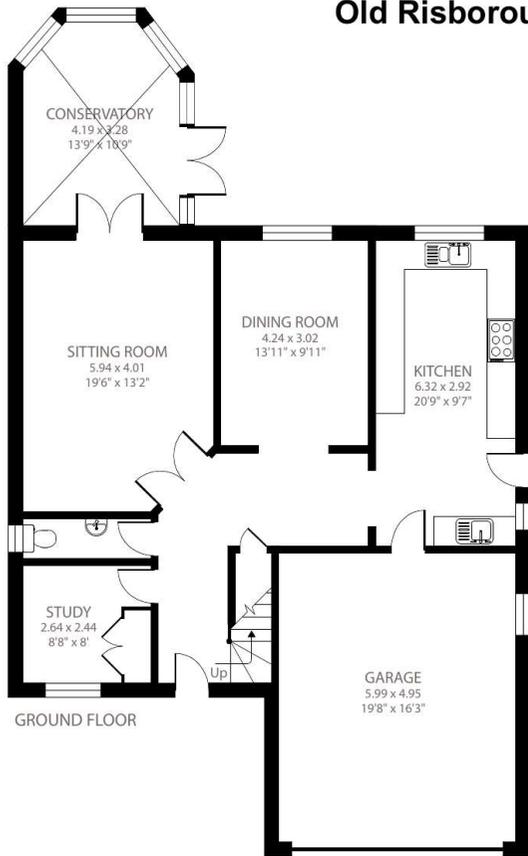

Certified Property Measurer

Floor plan produced in accordance with RICS Property Measurement Standards incorporating International Property Measurement Standards (IPMS2 Residential). © nichecom 2023. Produced for Carter Jonas. REF: 959865

T: 01865 511444

Mayfield House, 256 Banbury Road, Oxford, Oxfordshire, OX2 7DE

E: oxfordresiletings@carterjonas.co.uk

A member of



Exclusive UK affiliate of

CHRISTIE'S
INTERNATIONAL REAL ESTATE

Classification L2 - Business Data

IMPORTANT INFORMATION

These particulars are for general information purposes only and do not represent an offer or contract or part of one. Carter Jonas or anyone in their employment has made every attempt to ensure that the particulars and other information provided are as accurate as possible and they are not intended to amount to advice on which you should rely as being factually accurate. Full information which may be relevant to your decision regarding the property can be found on the property listing on carterjonas.co.uk or a separately available material information sheet, and we would advise you to confirm the details of any material information prior to any offer being submitted. You should not assume that the property has all necessary planning, building regulations or other consents and Carter Jonas has not tested any services, facilities, or equipment. Any measurements and distances given are approximate only. Where Carter Jonas has been provided with a floorplan by a third party, we cannot guarantee that the floorplan has been measured in accordance with IPMS. Purchasers or prospective tenants must satisfy themselves of all of the aforementioned by independent inspection or otherwise. Our images only represent part of the property as it appeared at the time they were taken and do not represent the furnishings included; these are confirmed in a separate inventory. If you require further information, please contact us. *Administration fees may apply depending on tenancy type. Please contact your local branch for this information.