



KINNOUL ROAD, LONDON, W6
£9,000 per month*

Carter Jonas

KINNOUL ROAD, LONDON, W6 8NQ

A one of a kind four bedroom house with a basement moments from the Queens Club. EPC rating D

- Immaculate
- Basement with a sauna
- KNX system to control lights, heating and blinds
- Bespoke high end interiors
- West facing garden
- Double glazed windows
- Fully managed by Carter Jonas

LOCATION

The property lies within a popular residential location on a tree lined road, within close proximity of the renowned Queens Tennis Club. The area is well served by the shops and services of Barons Court. It enjoys excellent access to parks, cafés and restaurants.

There are a number of well renown schools nearby including Fulham Prep, St Augustine's RC Primary School and many others.

The location offers a choice of stations with Barons Court, West Brompton, Fulham Broadway and West Kensington all close by. There are also several bus routes providing easy access to Central and South London.

THE PROPERTY

The ground floor comprises of open plan reception and kitchen fitted to an immaculate and bespoke standard.

The built-in sound system and exposed brick wall is just the beginning of what this house has to offer.

The entire house is connected to a KNX system, allowing you to control things like underfloor heating, lights, and blinds all via the mobile app.

The kitchen is fitted with Miele appliances including a large induction hob, two fridges, two freezers, a wine fridge, and a generous pantry, it's a chef's dream.



Bifold doors open onto the west-facing garden, perfect for enjoying the afternoon sun, if it comes.

The kitchen's design features ceramic materials, creating a metallic industrial feel that beautifully complements the black steel staircase. This striking feature begins in the basement and extends all the way to the top.

Fitted with an air conditioning unit, a sauna and this space around me has potential for some gym equipment.


The floors are truly beautiful. The stone is called Pietra Serena and comes from Italy. Each tile weighs between 100 and 150kg.

The property comprises four bedrooms, two bathrooms and has excellent storage throughout.

Holding deposit: 1 week's rent
Security deposit: 5 weeks' rent
Minimum term: 12 months
Pets: no
Parking: on street via a permit

ADDITIONAL INFORMATION

Offers	Available for a minimum term of 12 months longer terms will be considered
Viewing	Strictly by appointment
Local Authority	- Council Tax Band F

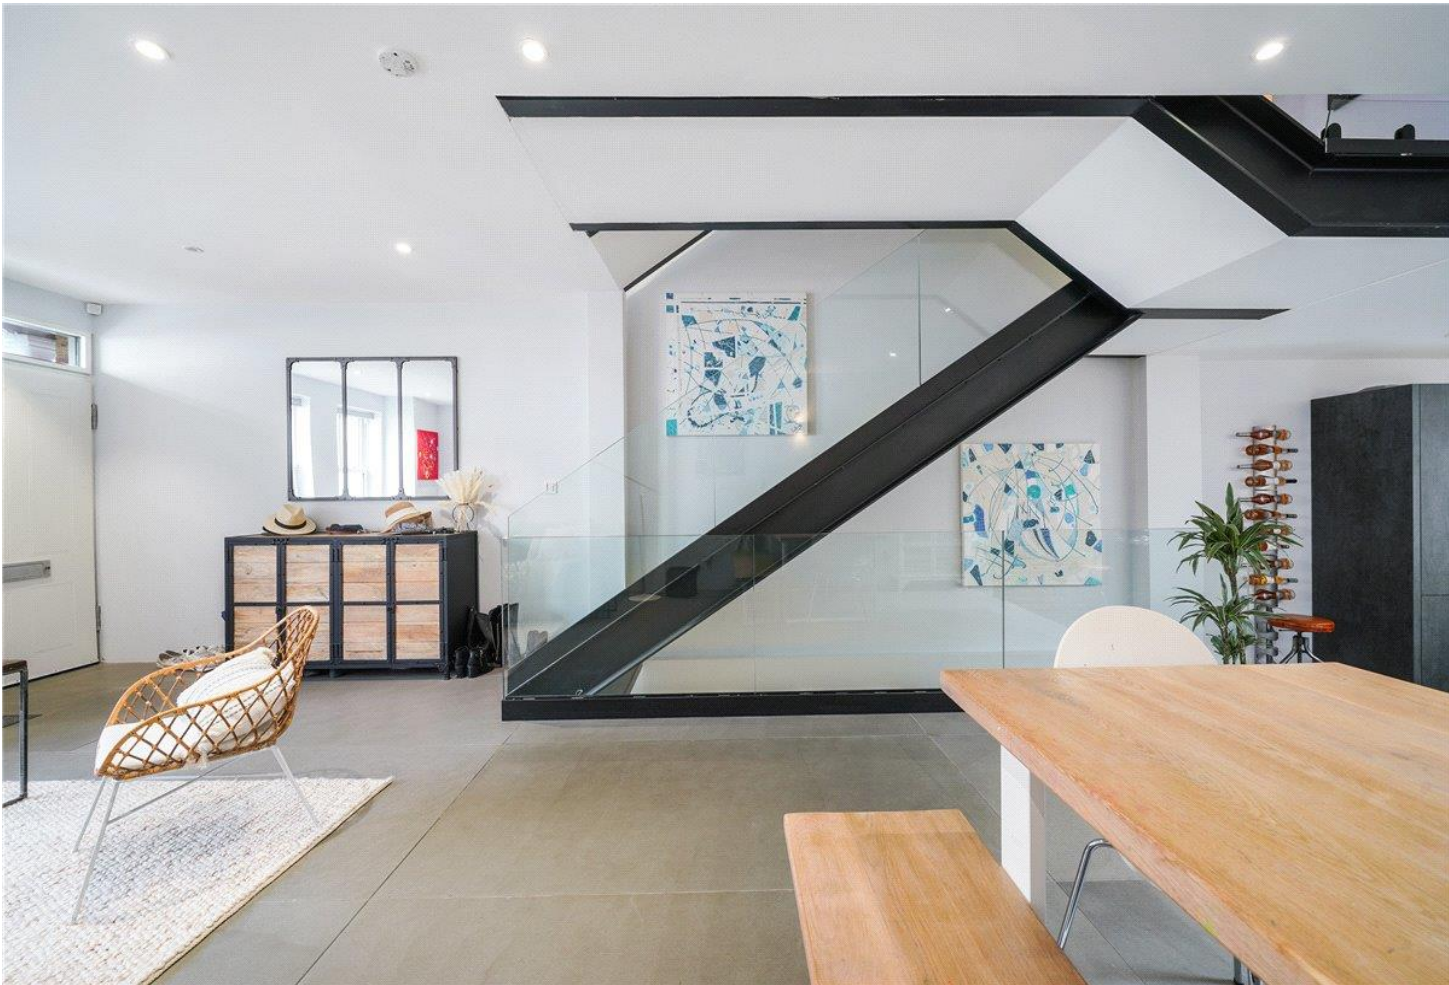

Kinnoul Road, W6 8NQ

Approx Gross Internal Area = 208.9 sq m / 2249 sq ft
 Restricted head height / Eaves = 7.5 sq m / 80 sq ft
 Total = 216.4 sq m / 2329 sq ft



Ref :

Copyright **BLEU PLAN**

The Floor plan is not to scale and measurements and areas shown are approximate and therefore should be used for illustrative purposes only. The plan has been prepared in accordance with the RICS code of Measuring Practice and whilst we have confidence in the information produced it must not be relied on. Maximum lengths and widths are represented on the floor plan. If there is any aspect of particular importance, you should carry out or commission your own inspection of the property.
 Copyright © BleuPlan

Energy Efficiency Rating		Current	Potential
Very energy efficient - lower running costs	A		
(91-95)	B		
(81-91)	C		
(69-81)	D		
(55-69)	E		
(39-55)	F		
(21-39)	G		
Not energy efficient - higher running costs			
England, Scotland & Wales		79	87
EU Directive 2002/91/EC			



T: 020 7751 8898

361 Fulham Palace Road, London, SW6 6TA

E: fulhamlettings@carterjonas.co.uk



Exclusive UK affiliate of

CHRISTIE'S
INTERNATIONAL REAL ESTATE

Classification L2 - Business Data

IMPORTANT INFORMATION

These particulars are for general information purposes only and do not represent an offer or contract or part of one. Carter Jonas or anyone in their employment has made every attempt to ensure that the particulars and other information provided are as accurate as possible and they are not intended to amount to advice on which you should rely as being factually accurate. Full information which may be relevant to your decision regarding the property can be found on the property listing on carterjonas.co.uk or a separately available material information sheet, and we would advise you to confirm the details of any material information prior to any offer being submitted. You should not assume that the property has all necessary planning, building regulations or other consents and Carter Jonas has not tested any services, facilities, or equipment. Any measurements and distances given are approximate only. Where Carter Jonas has been provided with a floorplan by a third party, we cannot guarantee that the floorplan has been measured in accordance with IPMS. Purchasers or prospective tenants must satisfy themselves of all of the aforementioned by independent inspection or otherwise. Our images only represent part of the property as it appeared at the time they were taken and do not represent the furnishings included; these are confirmed in a separate inventory. If you require further information, please contact us. *Administration fees may apply depending on tenancy type. Please contact your local branch for this information.